


Park Avenue 66' R/W

Atlantic Avenue 50' R/W

Parcel 3
2.04 Acres

Two-Story
Block & Brick
Building
FF = 20.70

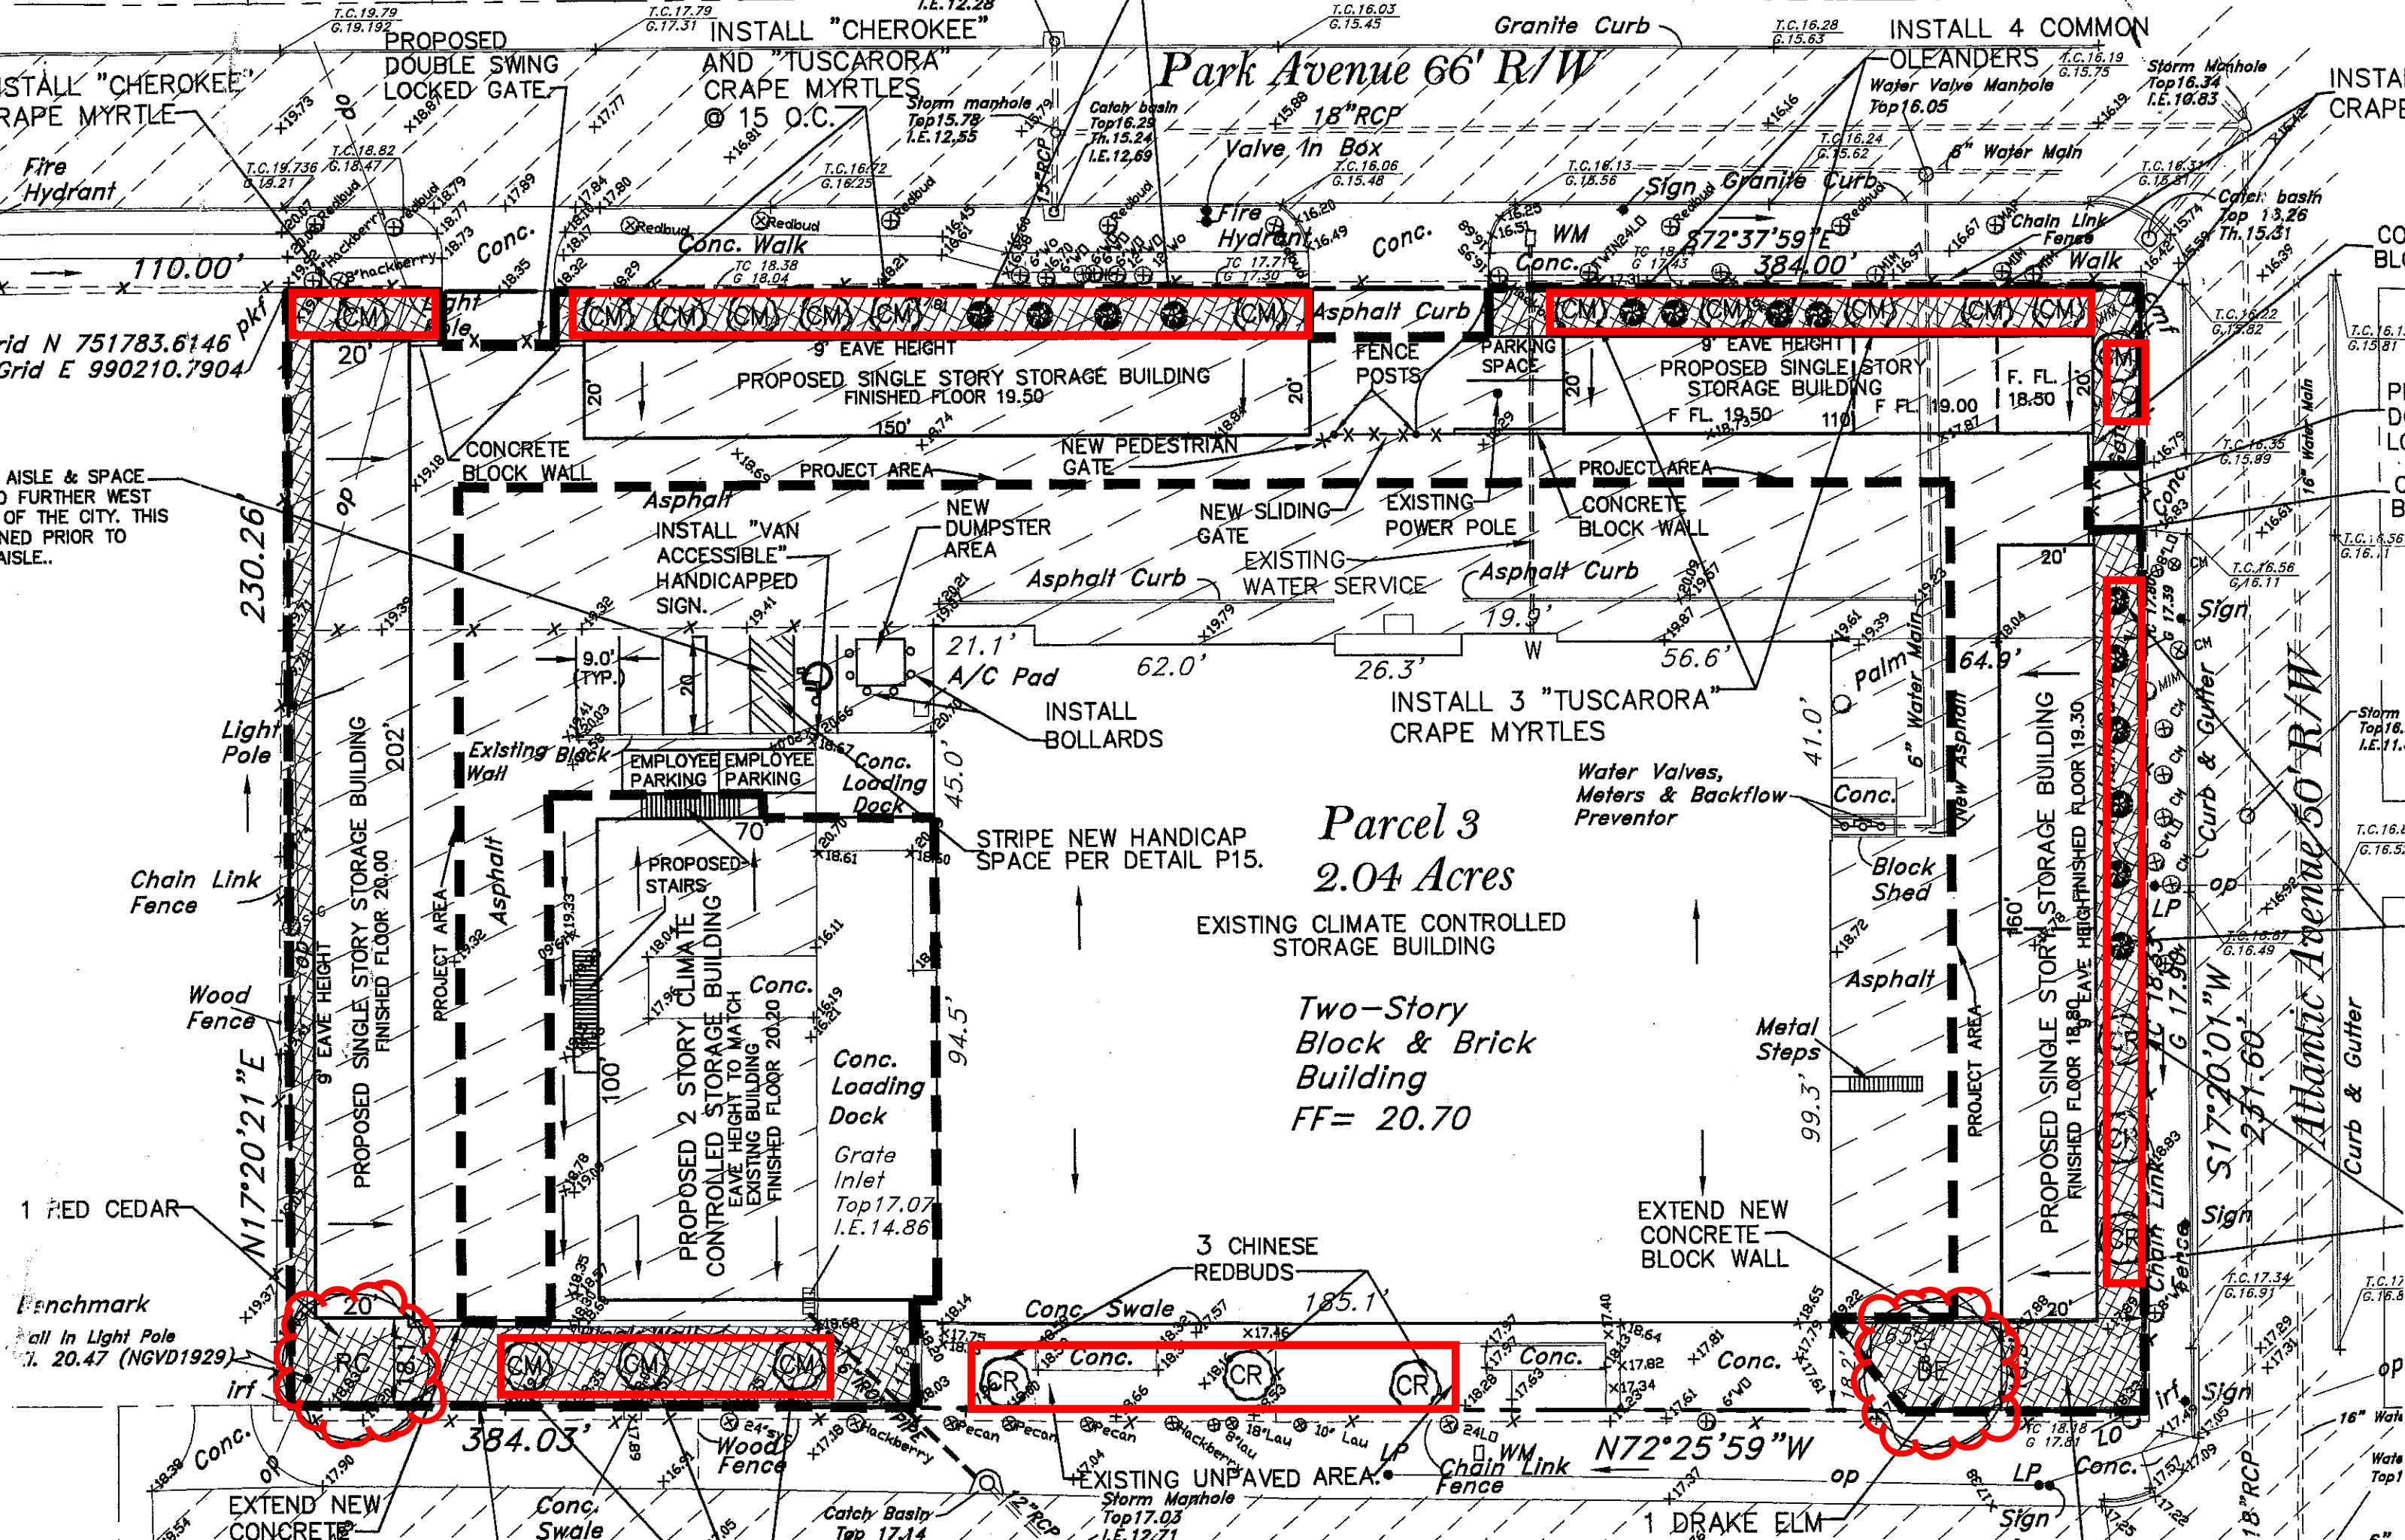

Grid N 751783.6146
Grid E 990210.7904

S AISLE & SPACE
ED FURTHER WEST
OF THE CITY. THIS
MINED PRIOR TO
AISLE..

Benchmark
Ball In Light Pole
1. 20.47 (NGVD1929)

1 RED CEDAR

EXTEND NEW
CONCRETE
WALL

